


	<u>Finished</u>	<u>Unfinished</u>
Terrace Level		
First Floor	1153 SF	1153 SF
Second Floor	1154 SF	
Total	2307 SF	
Back Porch	151 SF	
Front Porch	181 SF	
2nd Floor Porch	151 SF	

NOTES:

All dimensions are framing dimensions, NOT finished dimensions  
 Exterior wall framing to be 2x4 wood studs, 16" O.C.  
 Interior wall framing to be 2x4 wood studs, 16" O.C.  
 Interior wall framing at Laundry to be 2x6 wood studs, 16" O.C.  
 Terrace level ceilings (if applicable) to be 9'-0" (finished) U.O.N.  
 1st Floor ceilings are 9'-0" (finished) U.O.N.  
 2nd Floor ceilings are 8'-0" (finished) U.O.N.  
 All windows are single hung with 4/1 grills except as noted on plans  
 Confirm window manufacturer's R.O dimensions prior to construction  
 Stairs from 1st to 2nd require 16 risers @ 7 5/8"  
 Stairs from terrace to 1st require 16 risers @ 7 9/16"

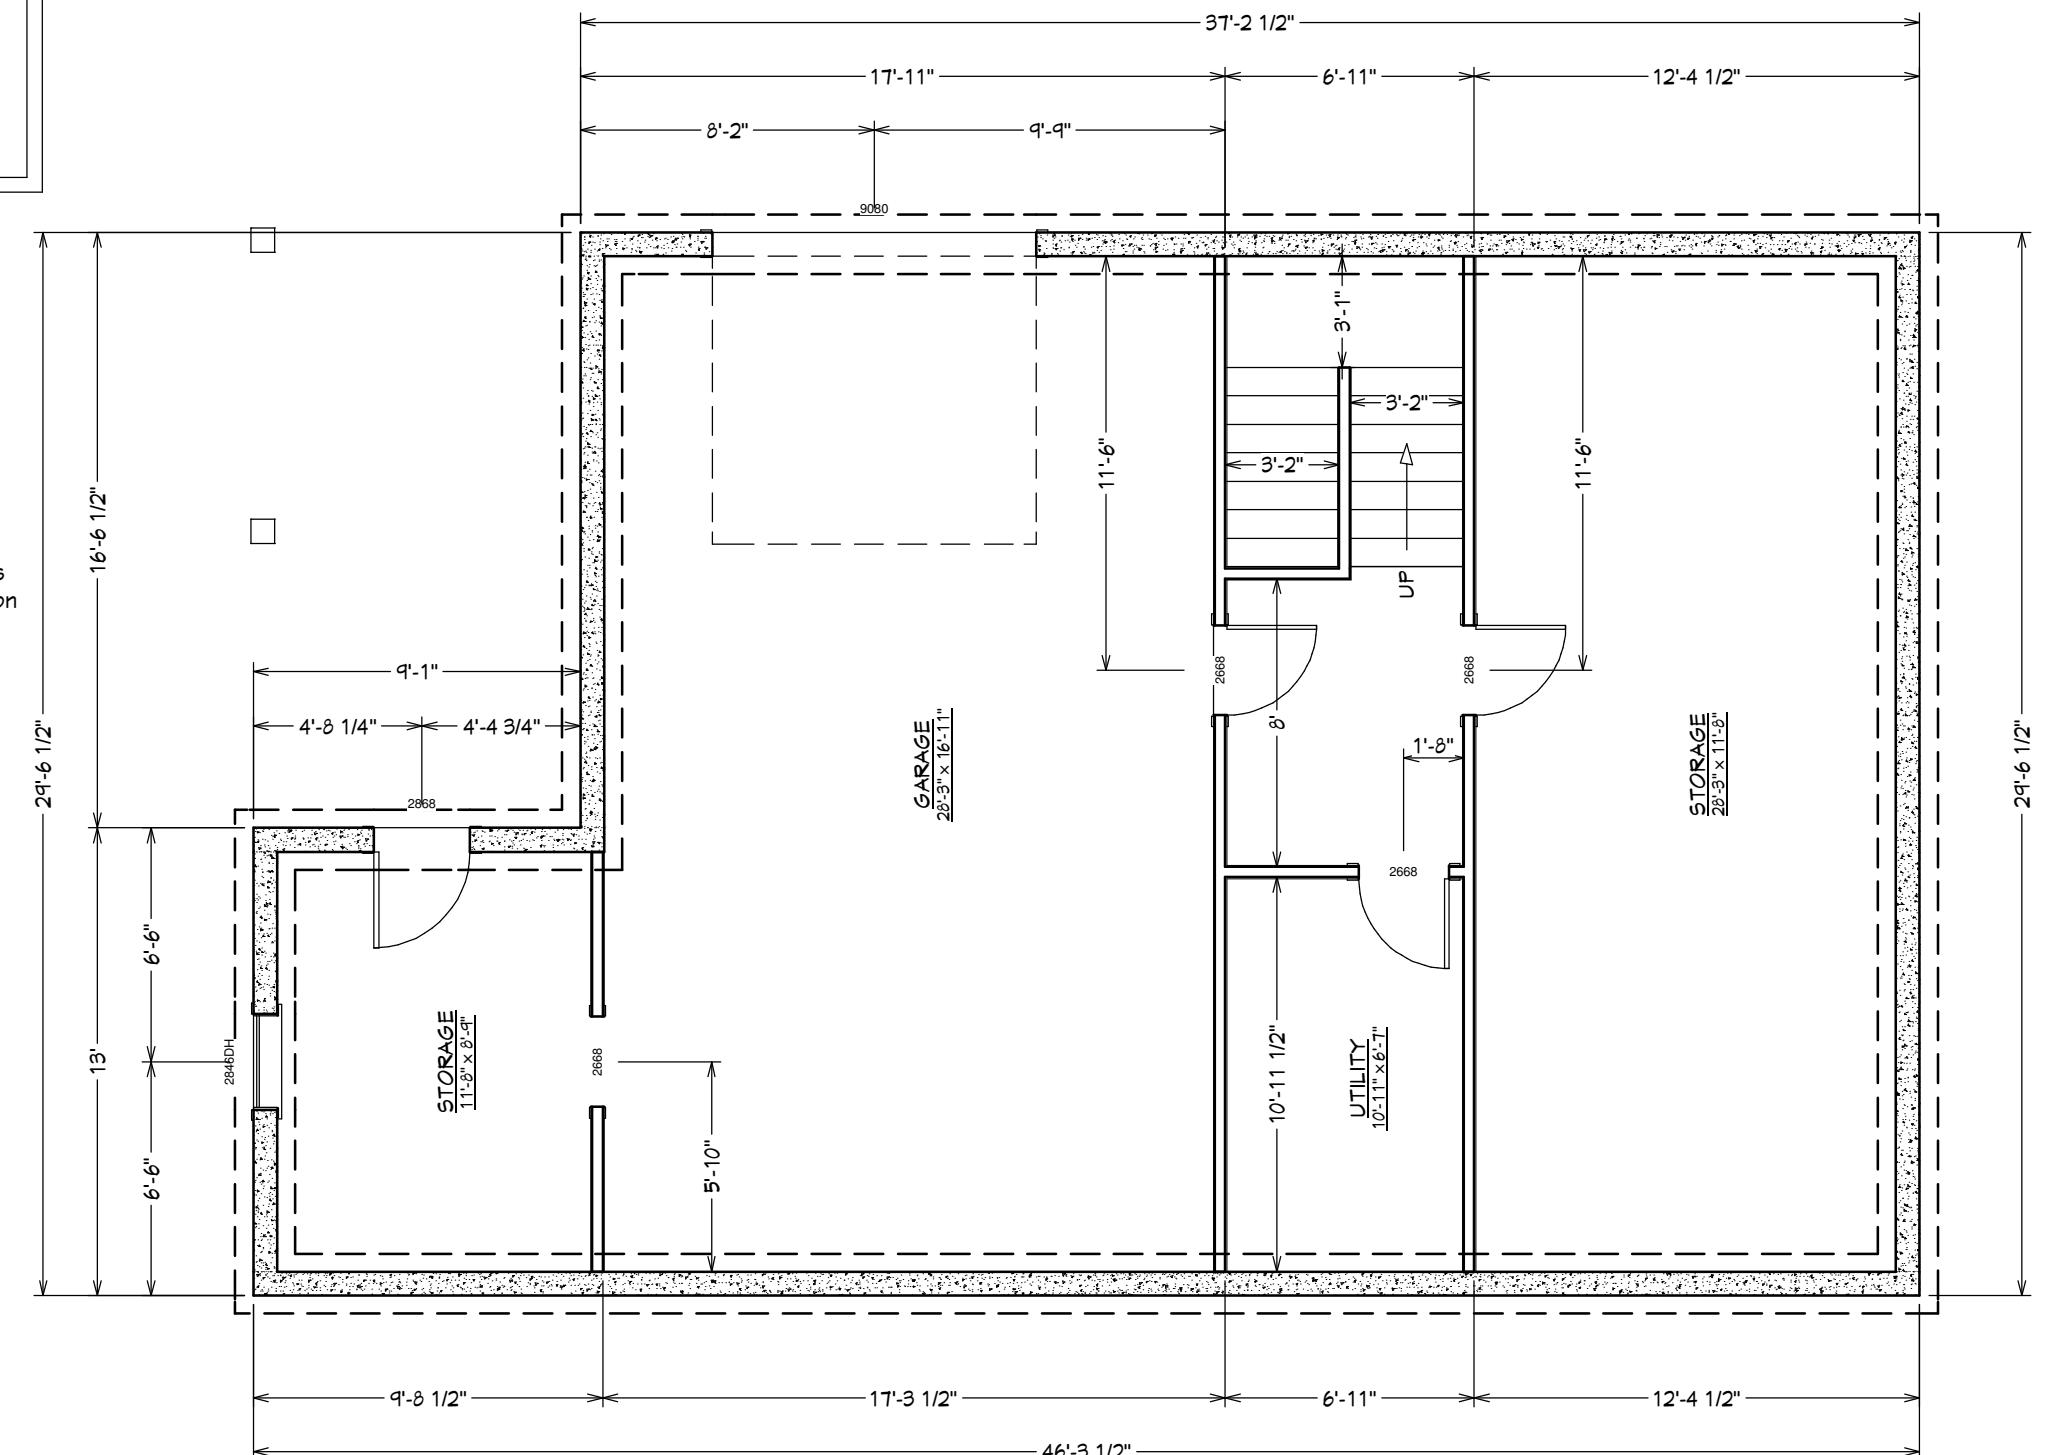


Project Name: Dickerson Homes  
 The CEDAR

Sheet Title: Foundation Plan

DATE: 12/9/2013

SCALE: 3/16"=1'-0"

SHEET: A-1

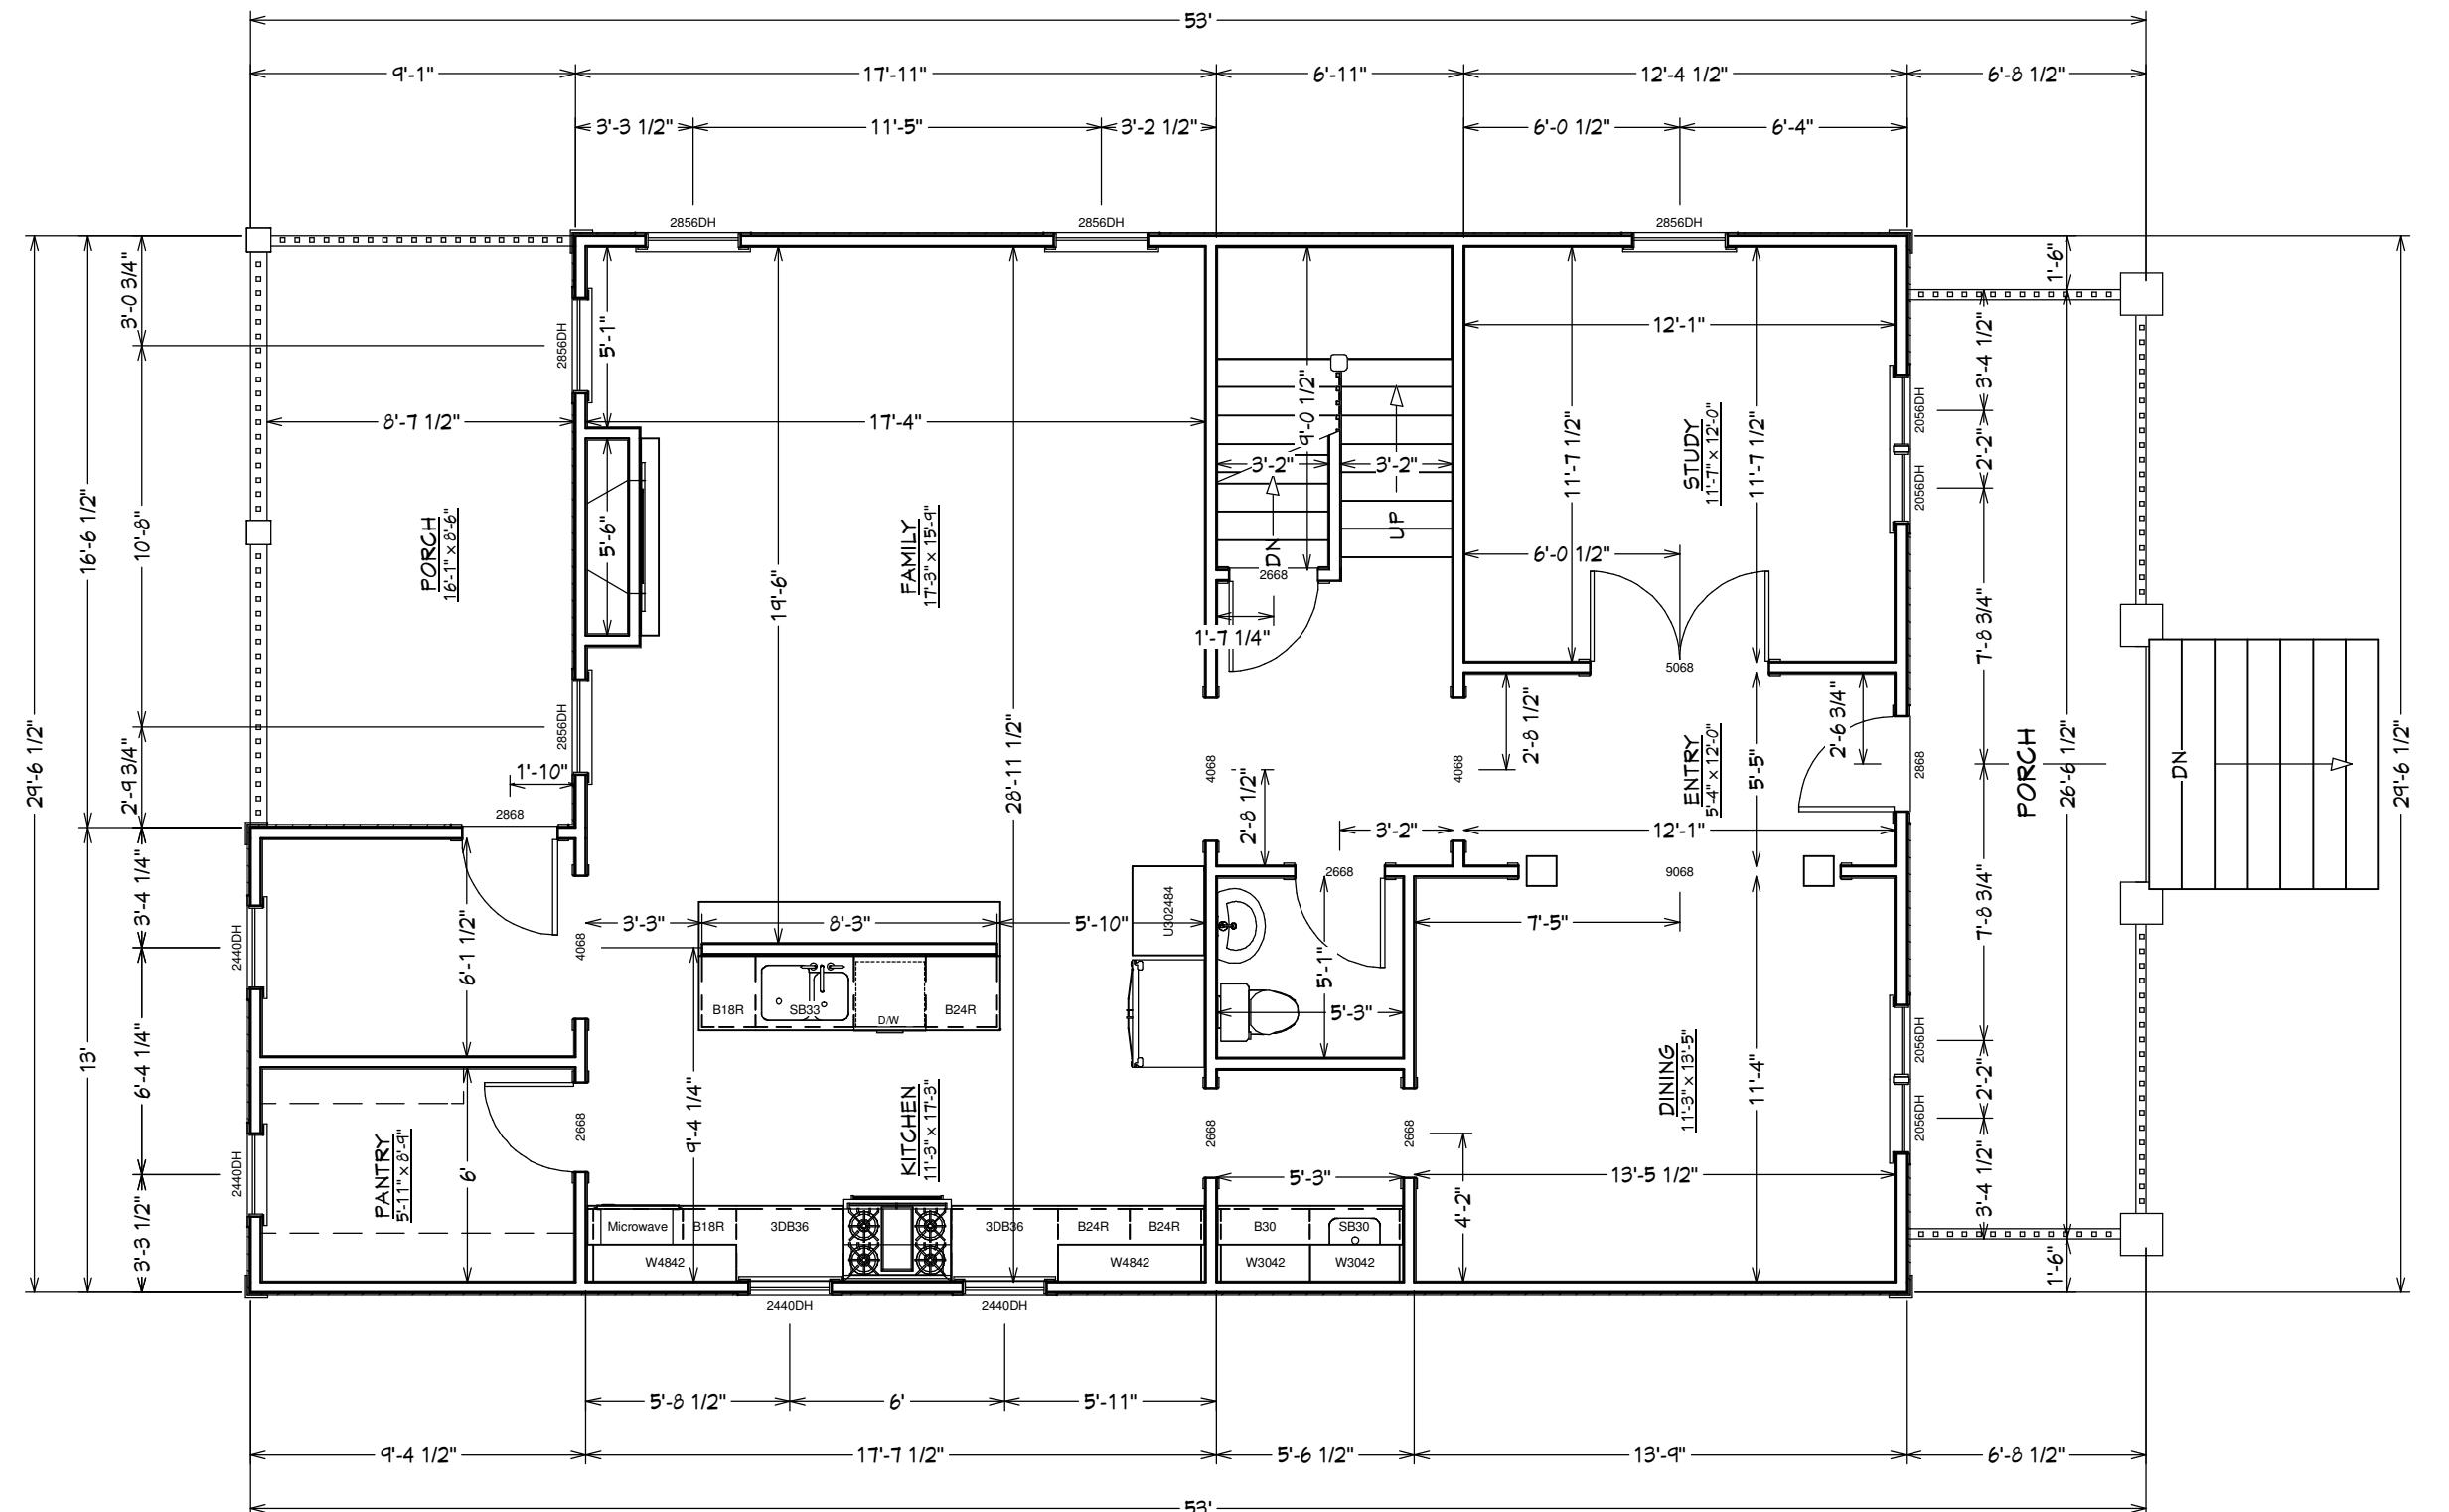

Dickerson Homes  
The CEDAR

Project Name: \_\_\_\_\_ Sheet Title: \_\_\_\_\_

DATE:

**SCALE:**

SHEET:  
A-2


Second Floor Plan


BICKFORD'S  
The CEDAR

Second Floor Plan

SHEET:  
A-3

-3

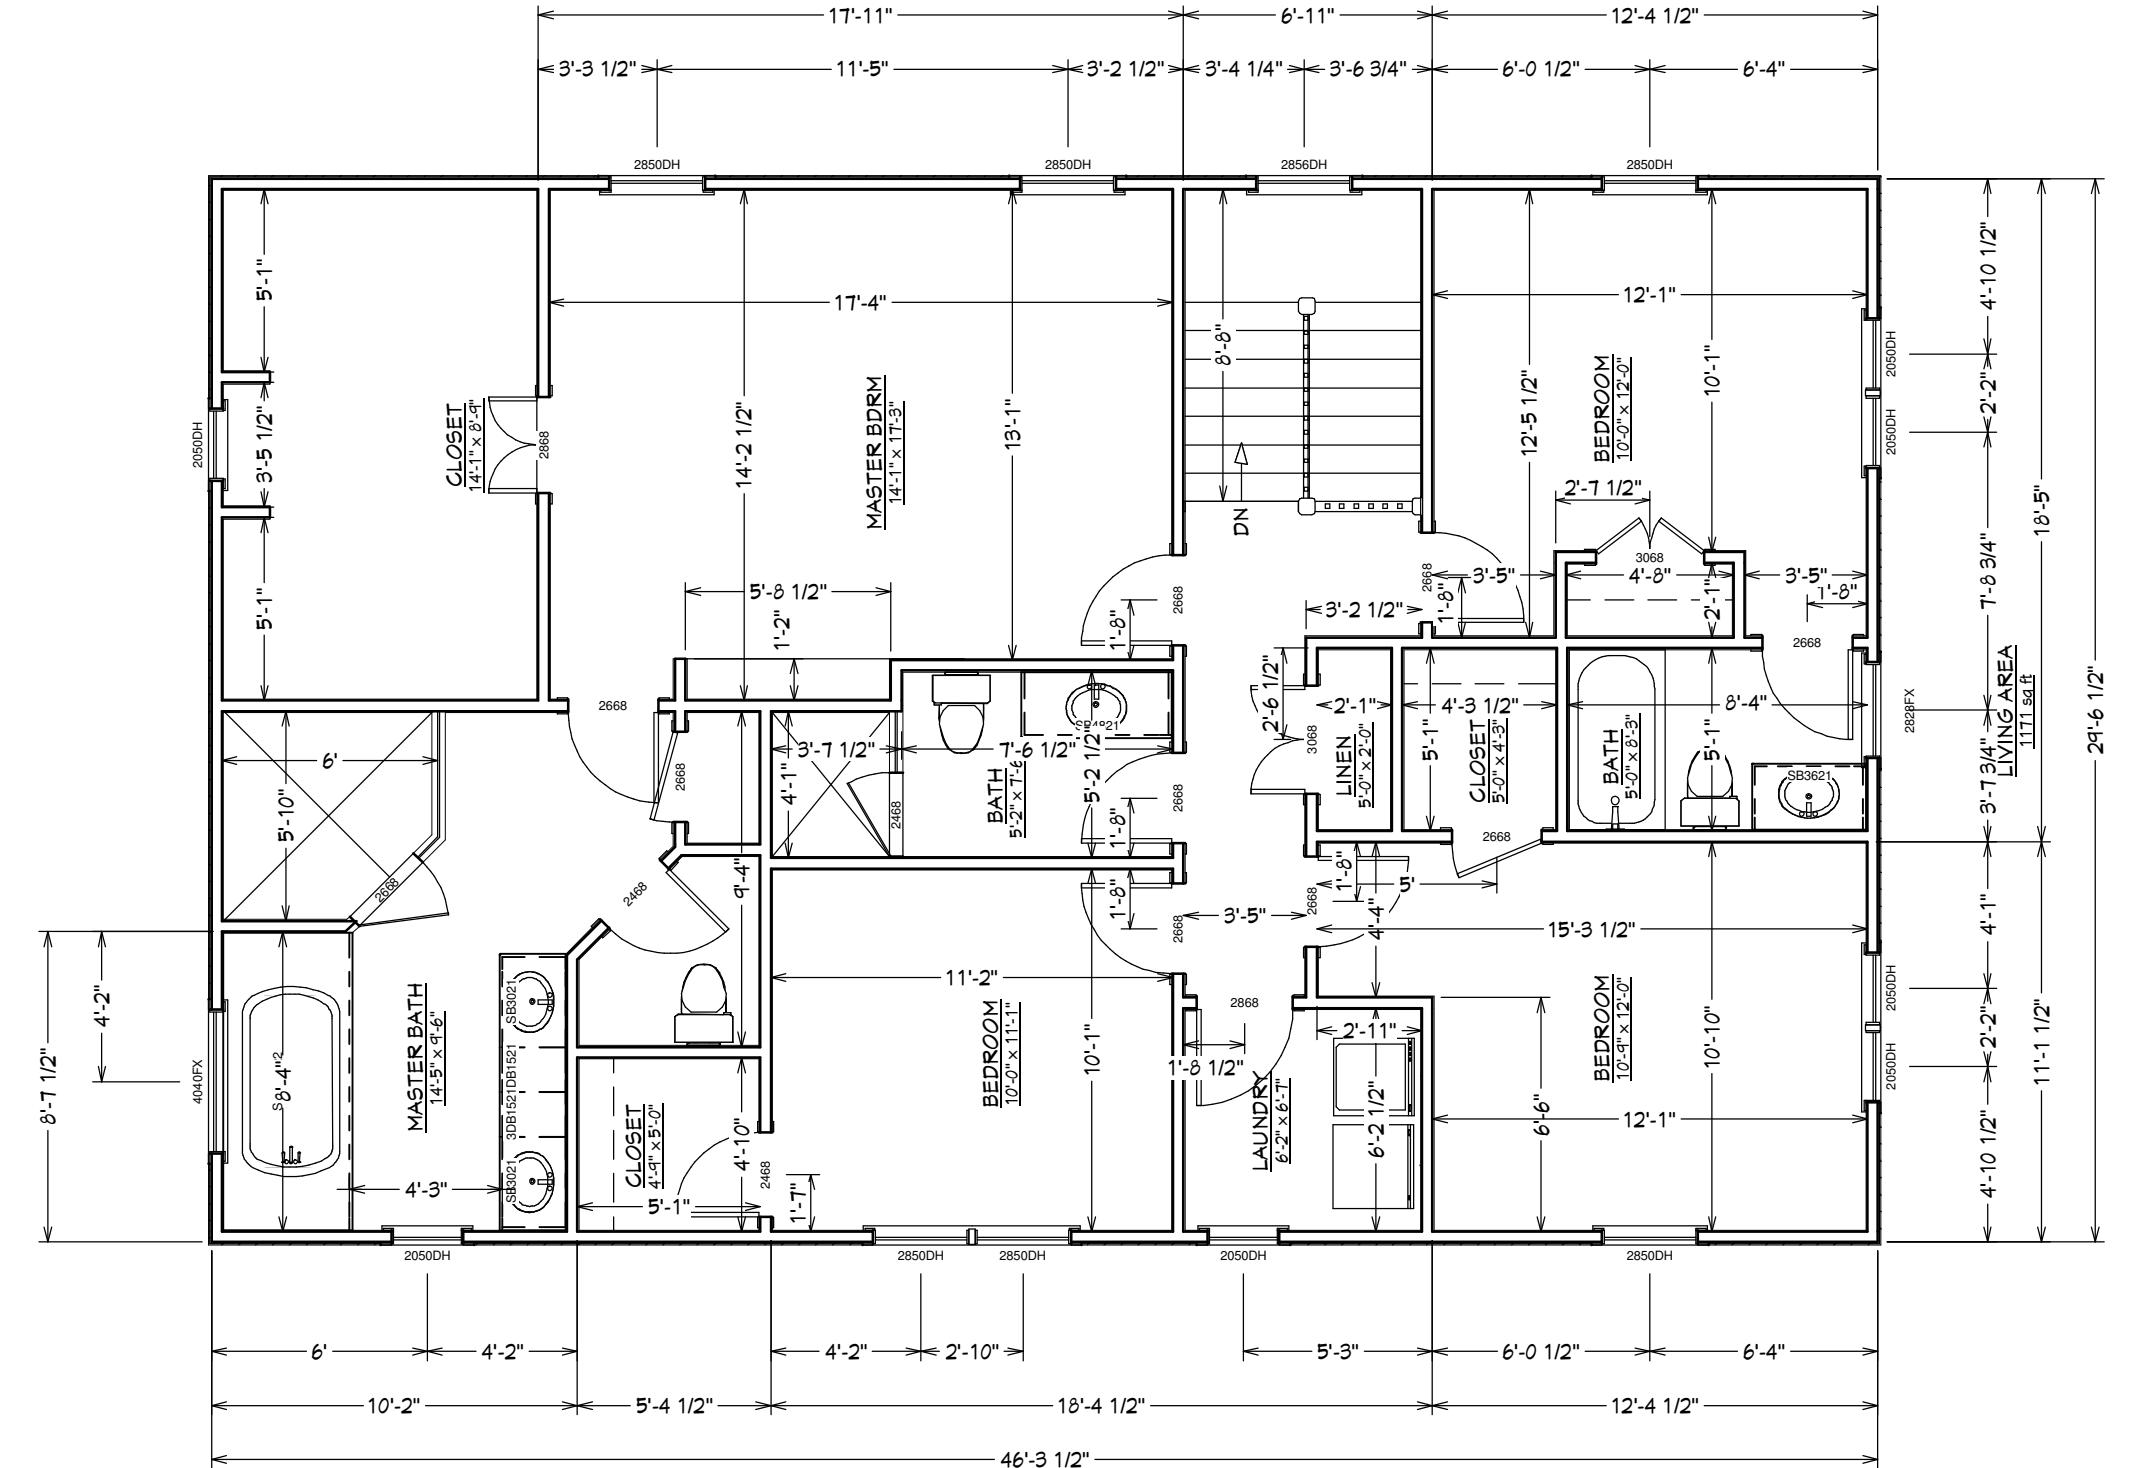

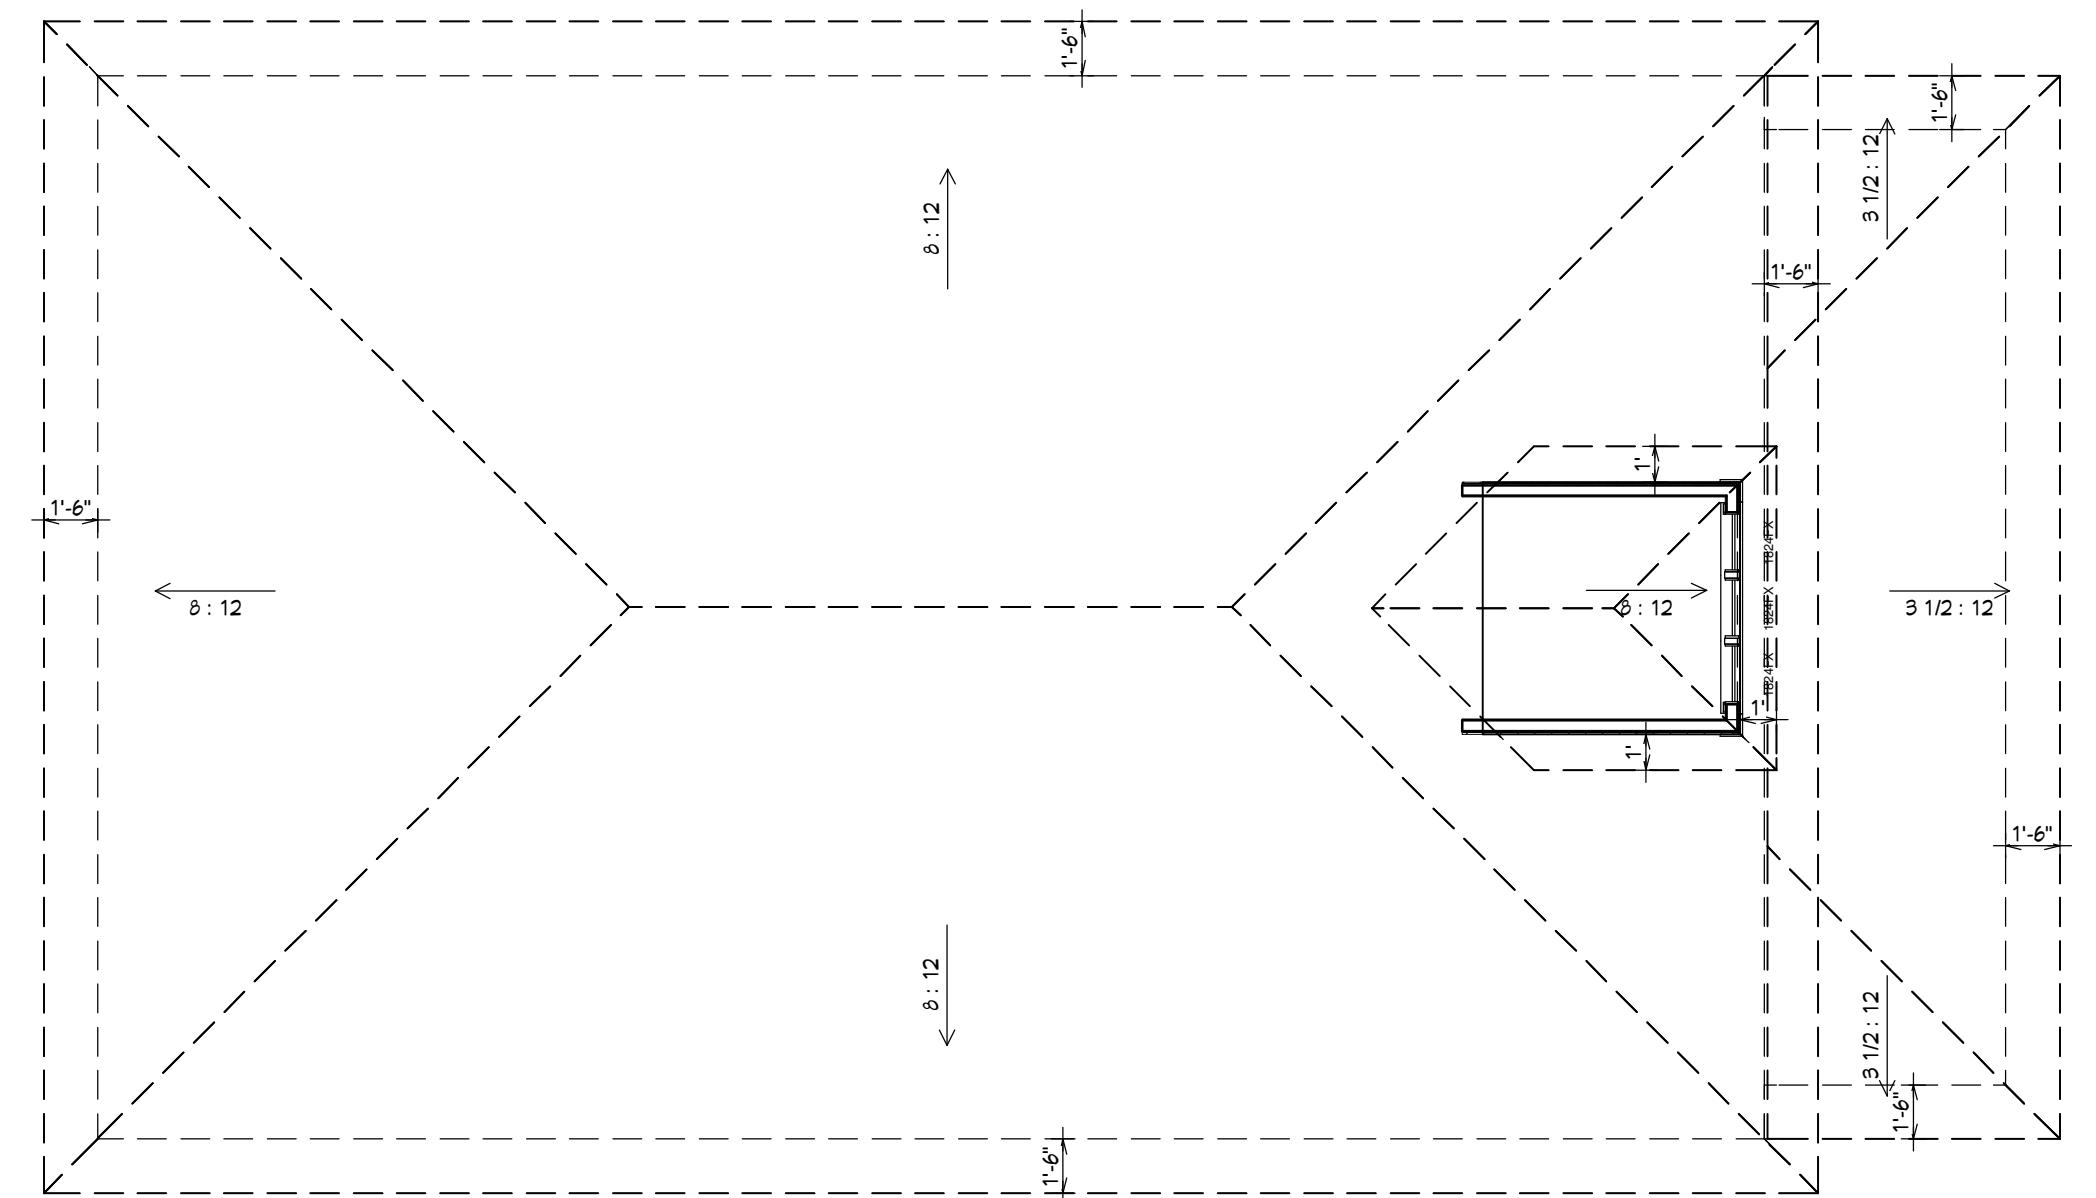

Dickerson Homes  
 The CEDAR

Sheet Title: Roof Plan

DATE:	12/9/2013
SCALE:	3/16"=1'-0"

SHEET:  
**A-4**

No. Description Date



Project Name: Dickerson Homes  
The CEDAR

Sheet Title: Side Elevation

DATE:

12/9/2013

SCALE:

3/16"=1'-0"

SHEET:

A-6

**Dickerson Homes**  
**The CEDAR**

Rear Elevation

Project Name:

DATE:

12/9/2013

SCALE:

3/16"=1'-0"

SHEET:

**A-7**



---

**A-7**



Project Name: Dickerson Homes  
The CEDAR

Sheet Title: Side Elevation

DATE: 12/9/2013

SCALE: 3/16"=1'-0"

SHEET: A-8

A-8

Drawings Provided by:  
Clay Greene Consulting  
830 River Inn Lane  
Charlottesville, Virginia  
22901  
ph: 434-531-0437

vided by:

- 5 -

## Dickerson Homes The CEDAR

Section

Project Name:

12/9/2013

**SCALE:**

SHEET:

A-9

